


1

2

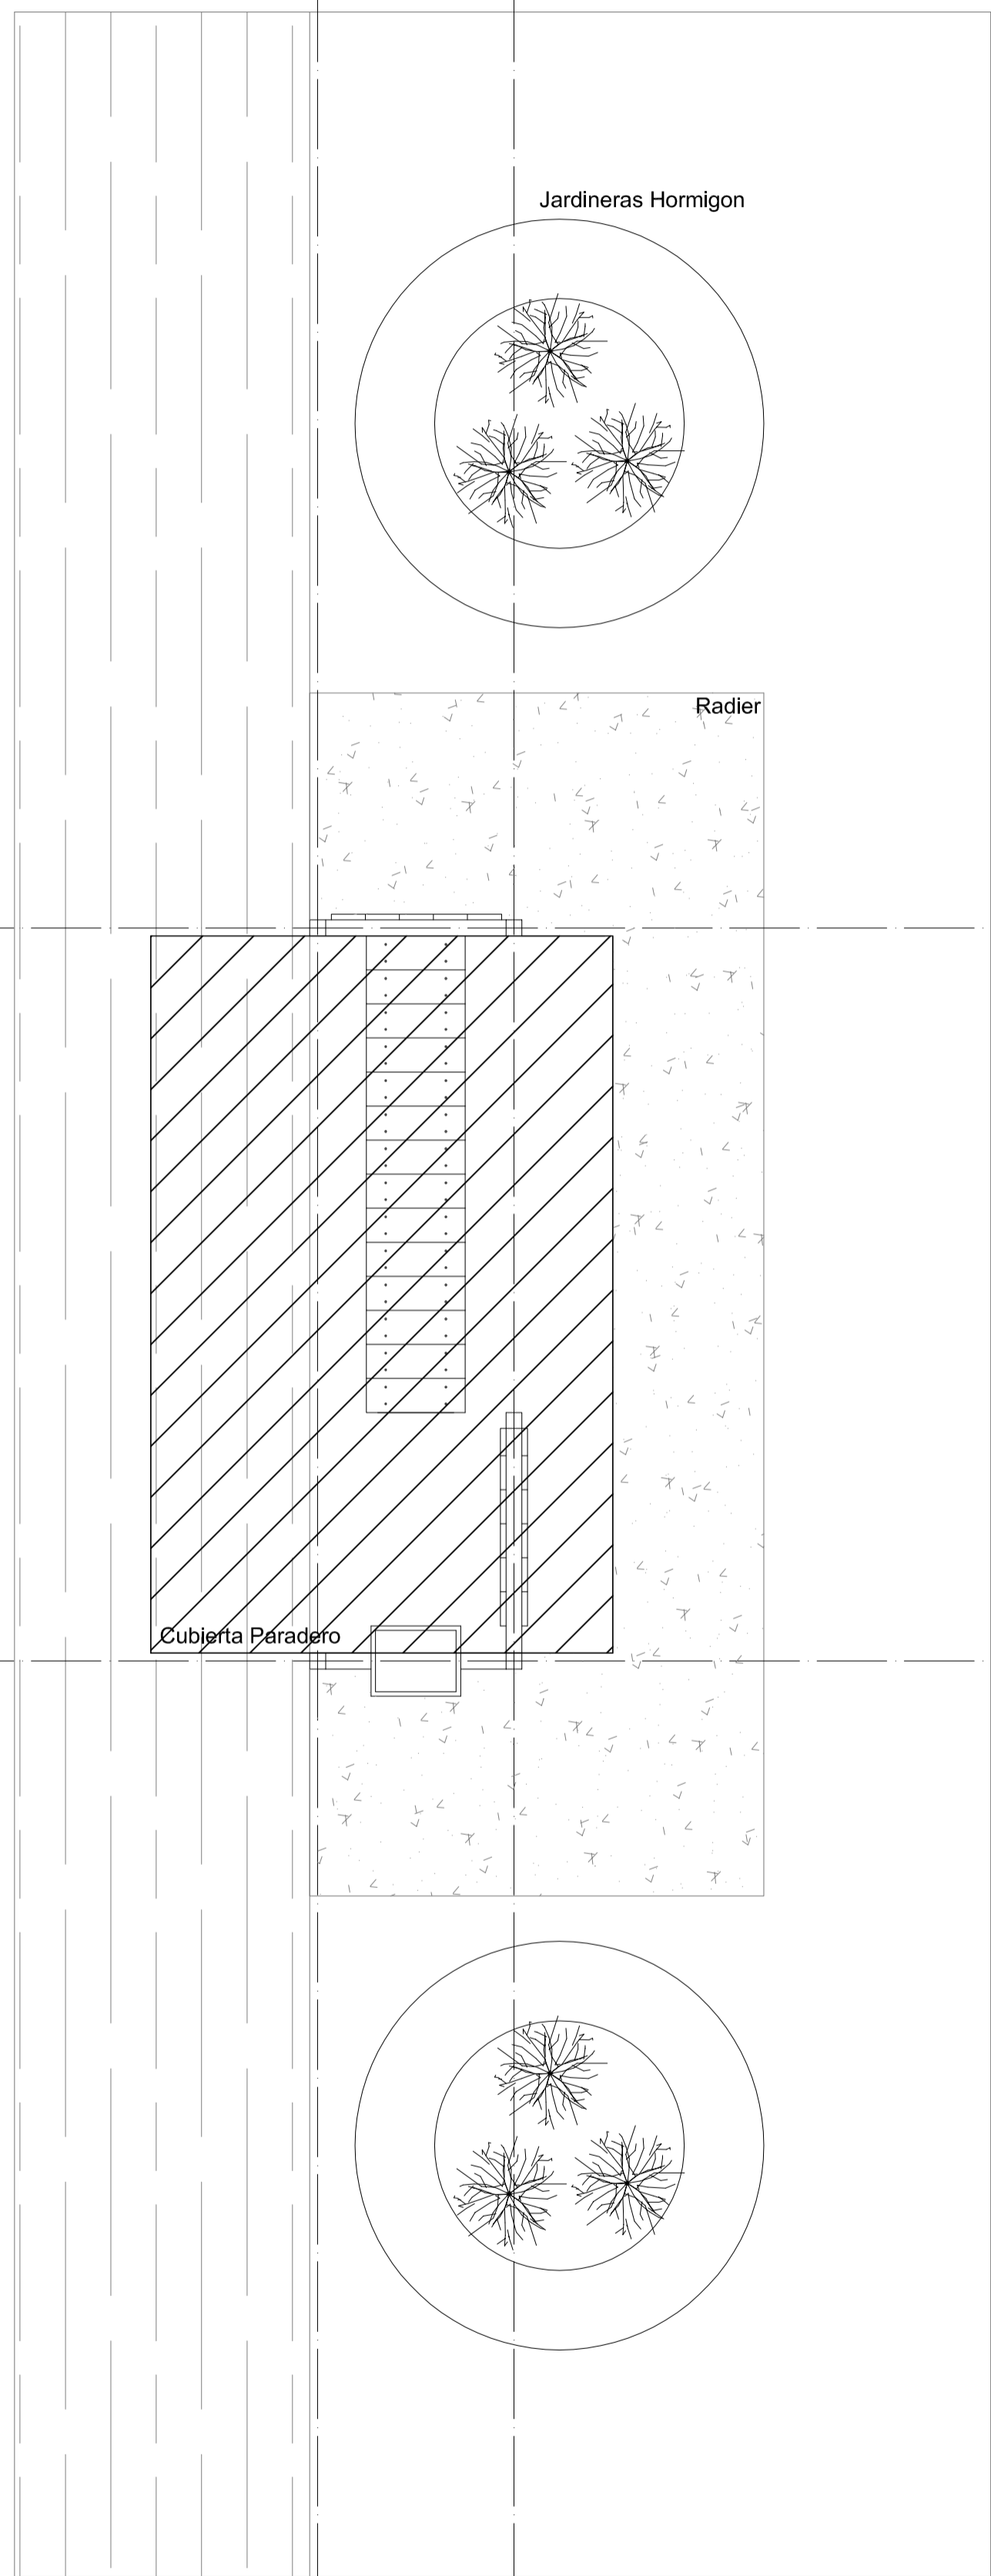

Jardineras Hormigon

Radier

Cubierta Paradero

A


A'

B

B'

1

2

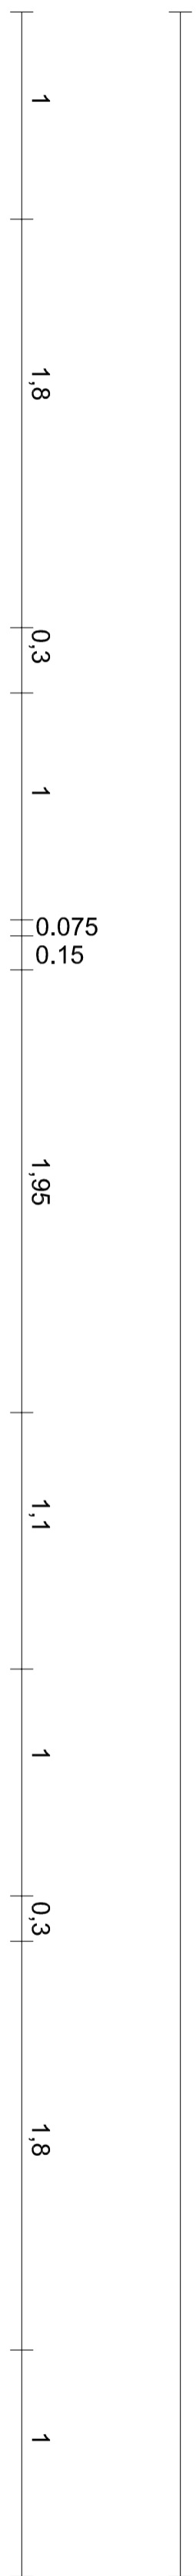

11.5